



PROPOSED CONCEPT DESIGN

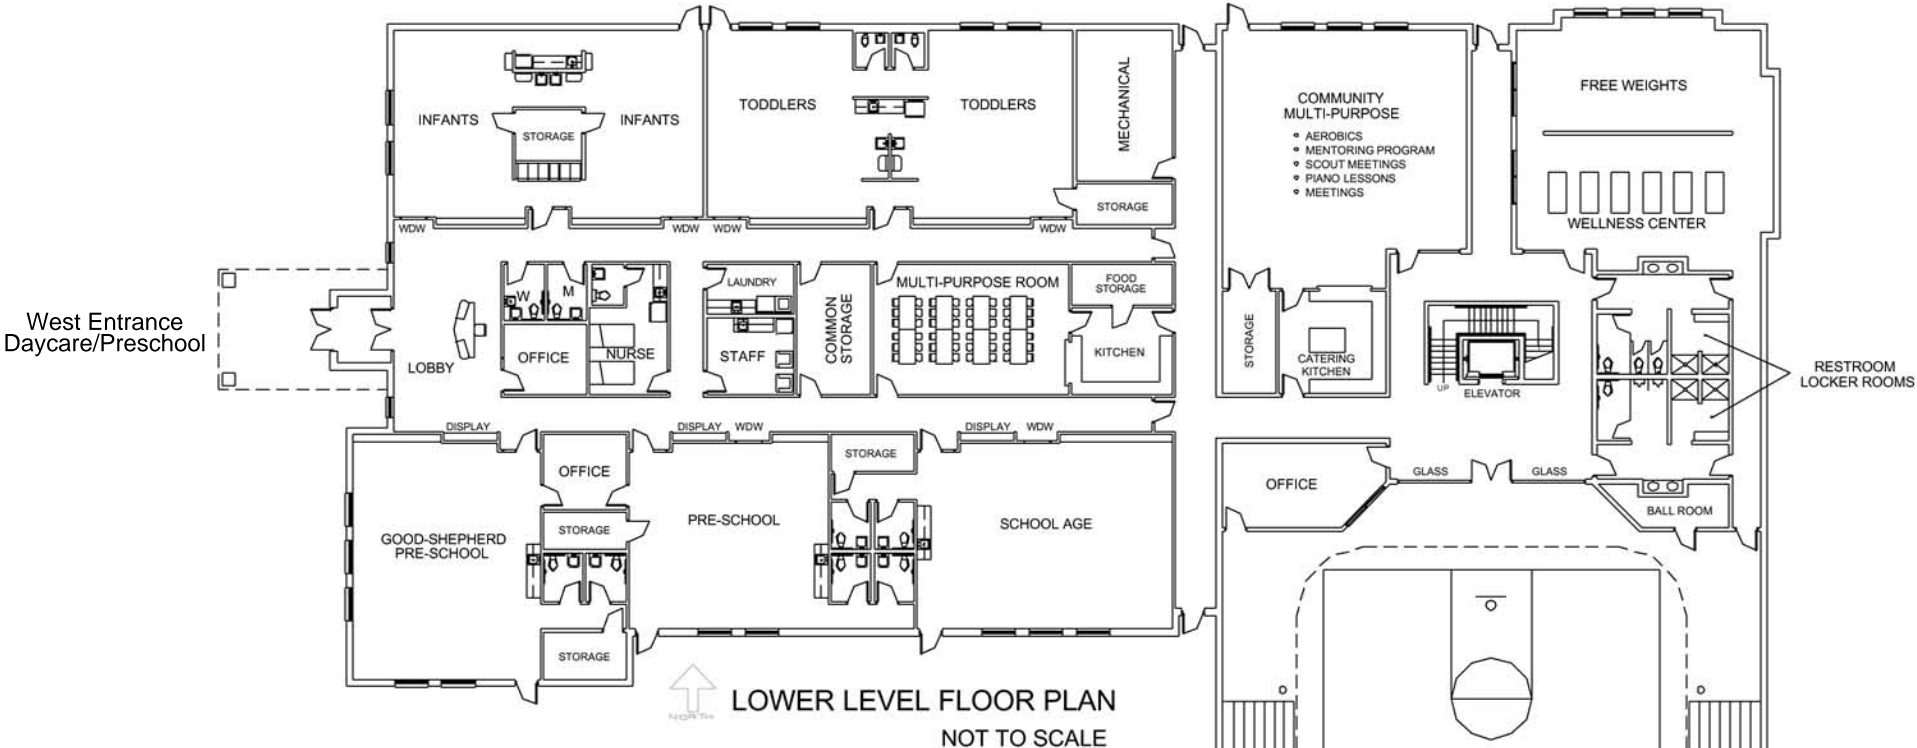

DAYCARE/SCHOOL ENTRANCE - LOWER LEVEL

WEST ELEVATION

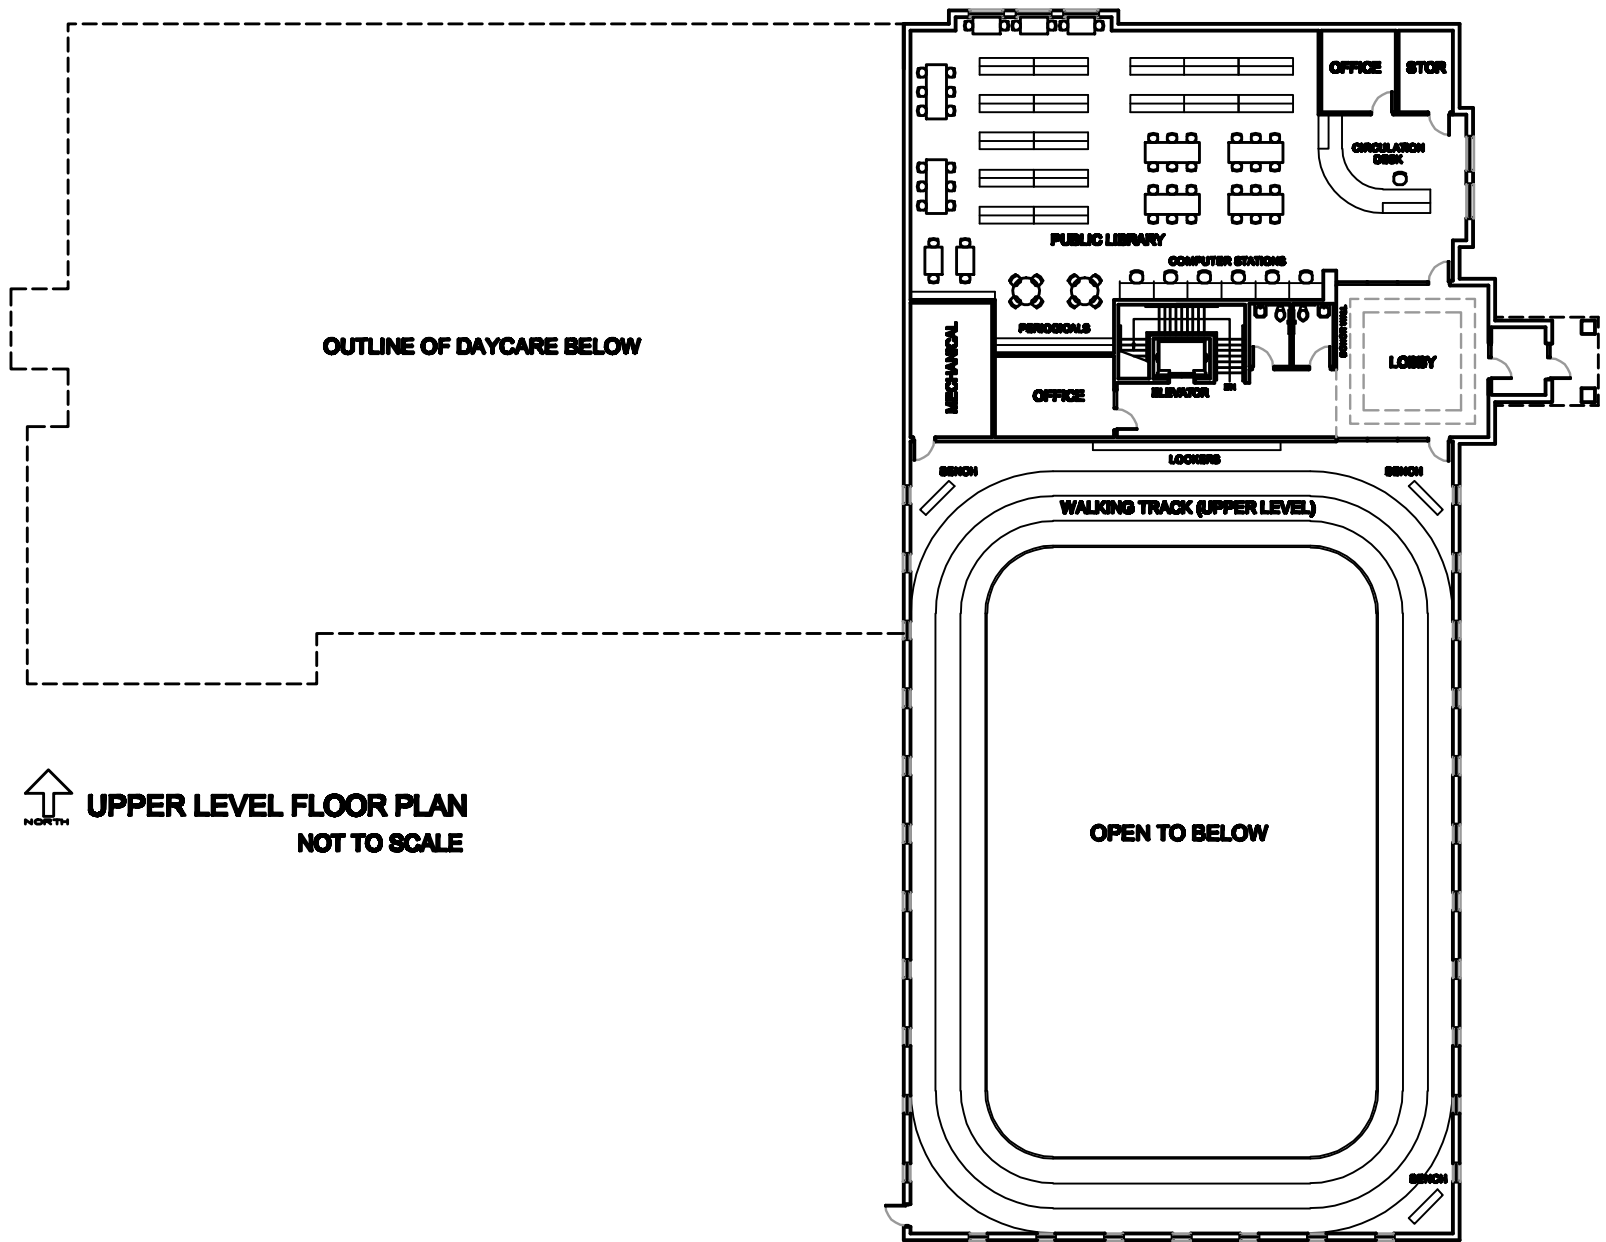

OUTLINE OF DAYCARE BELOW



UPPER LEVEL FLOOR PLAN
NOT TO SCALE

OPEN TO BELOW

WALKING TRACK (UPPER LEVEL)